



Hobcaw Bluff Drive

Alternative 1 - Standard 3 Lane Approach


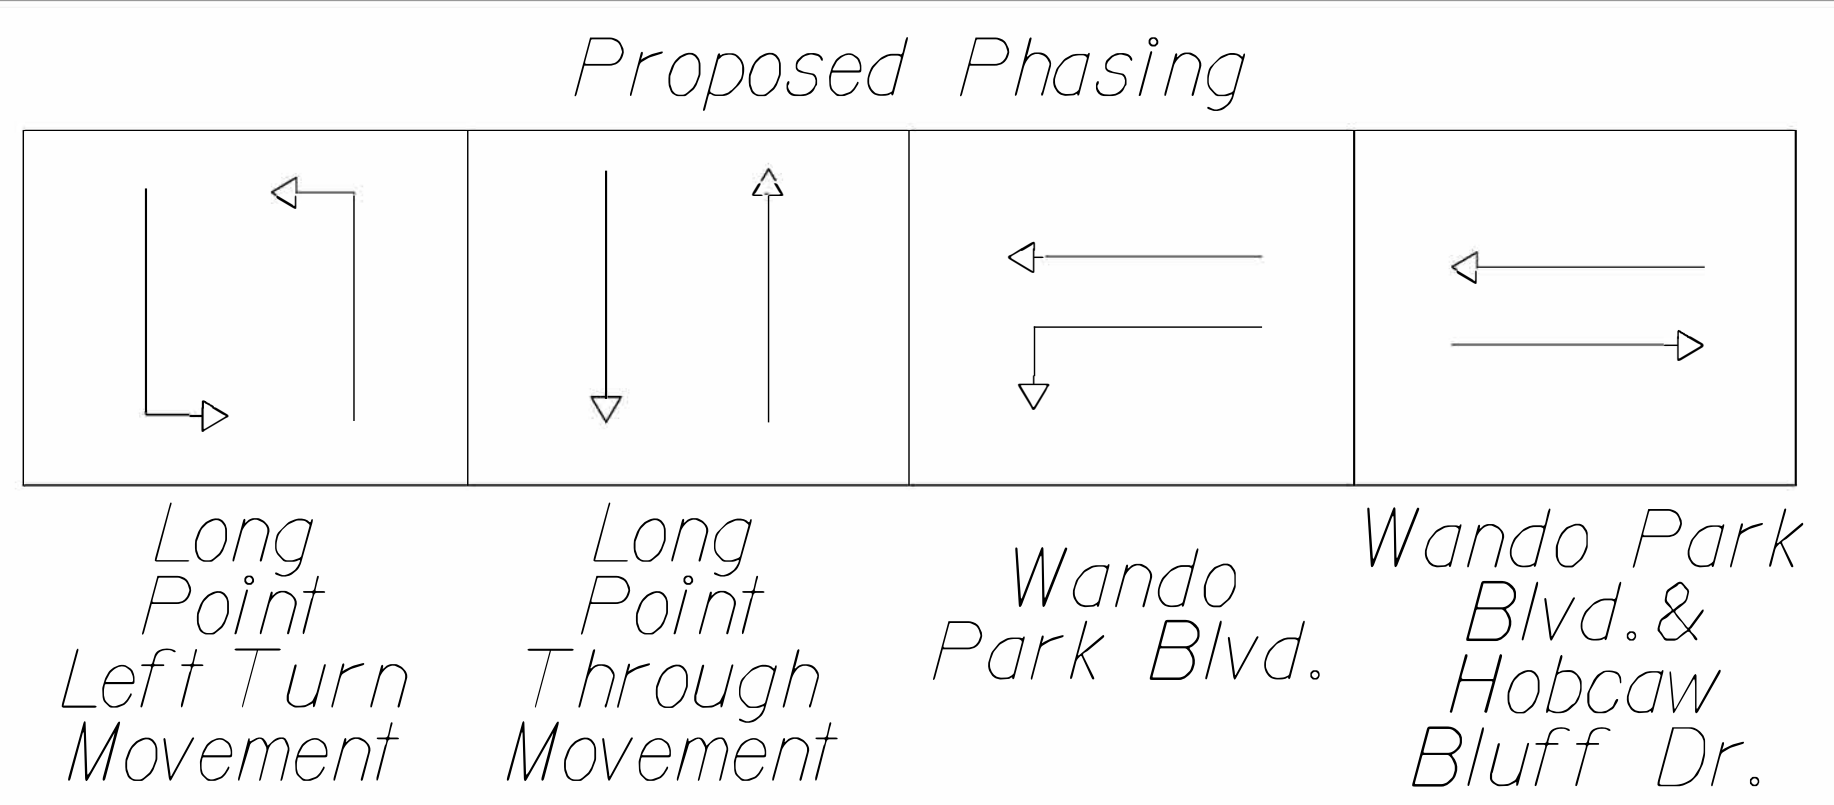


LANDSCAPING IMPACTED BY LEFT TURN LANE TO BE REPLACED AND POSSIBLY ENHANCED

LIVE OAK IS NOT TO BE REMOVED AS PART OF LEFT TURN LANE CONSTRUCTION

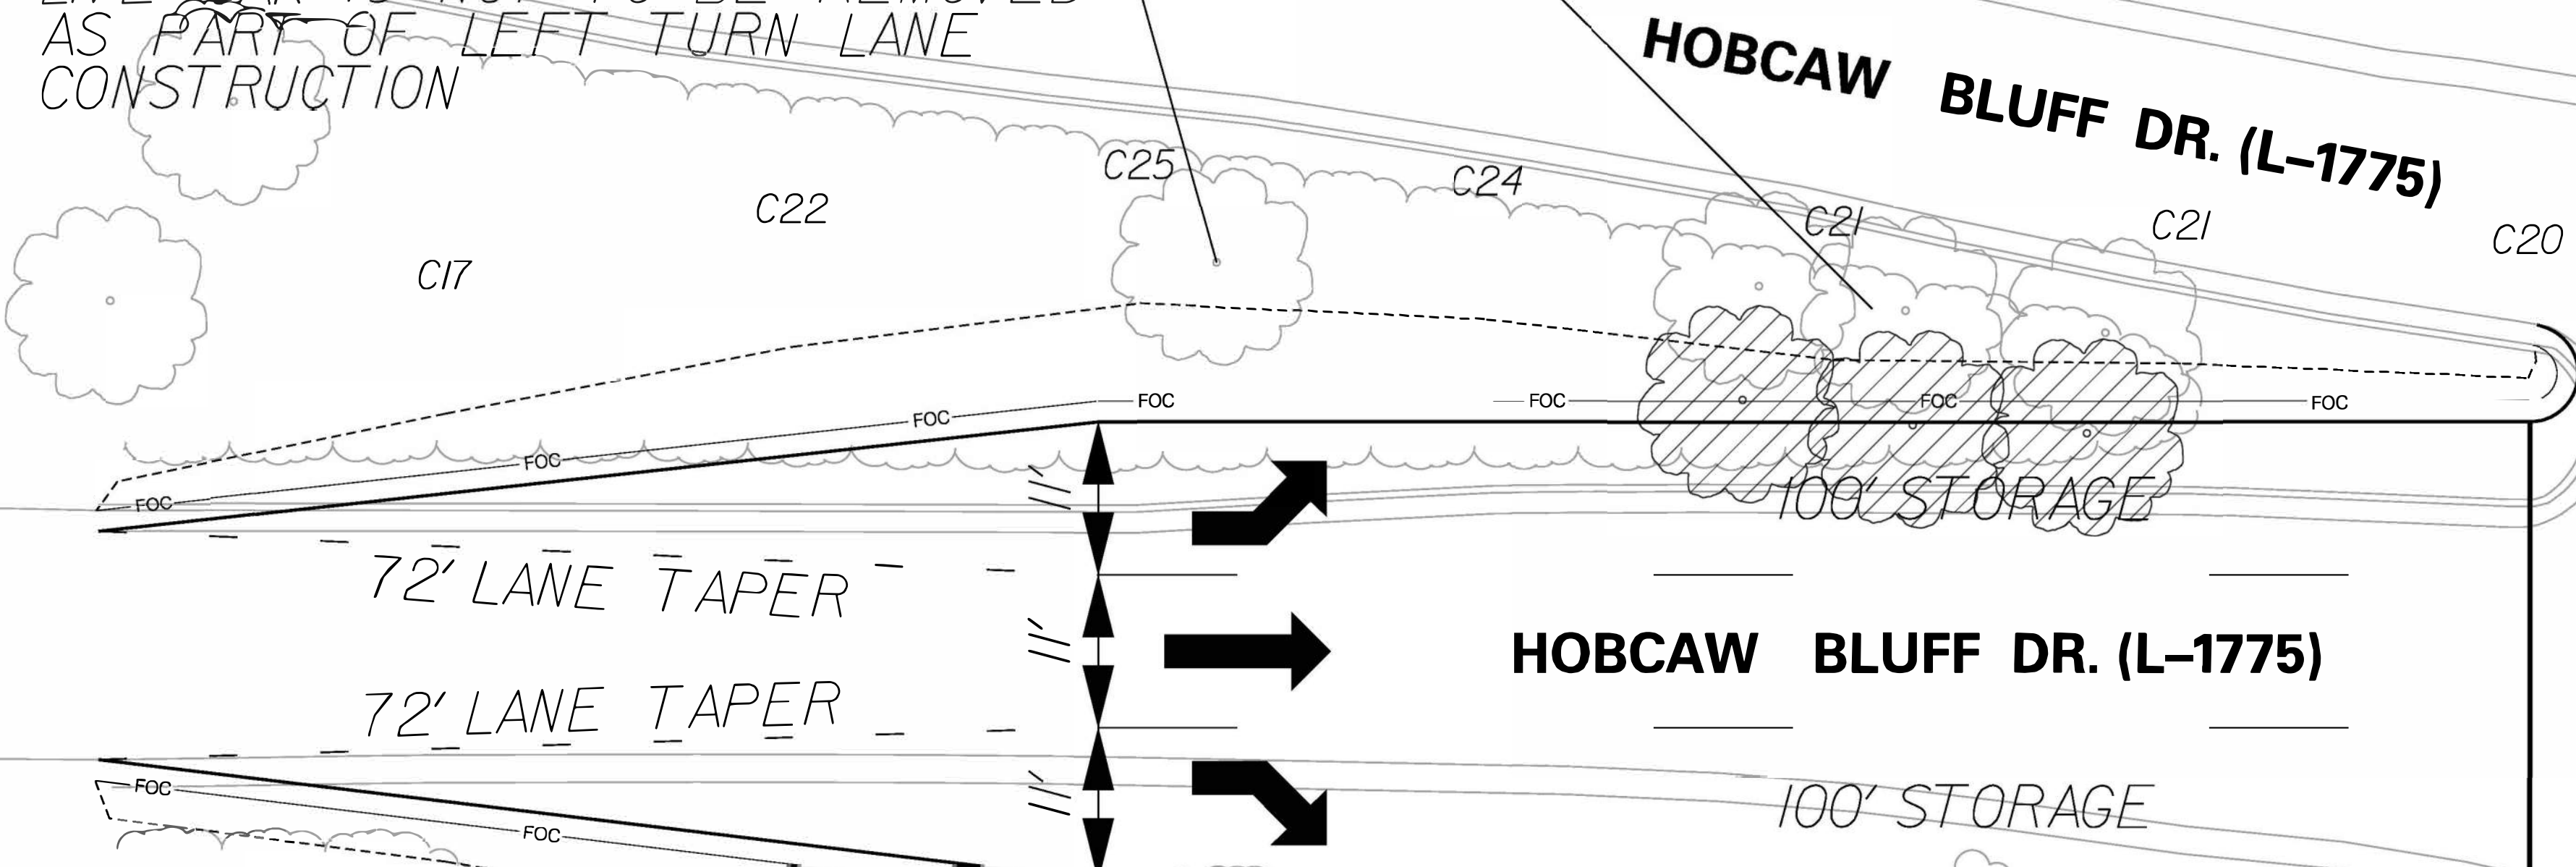


HOBCAW CREEK PLANTATION ENTRANCE SIGN AND LANDSCAPING IMPACTED BY RIGHT TURN LANE WOULD REQUIRE RECONSTRUCTION

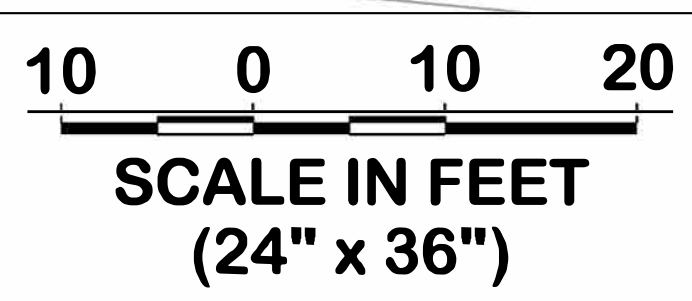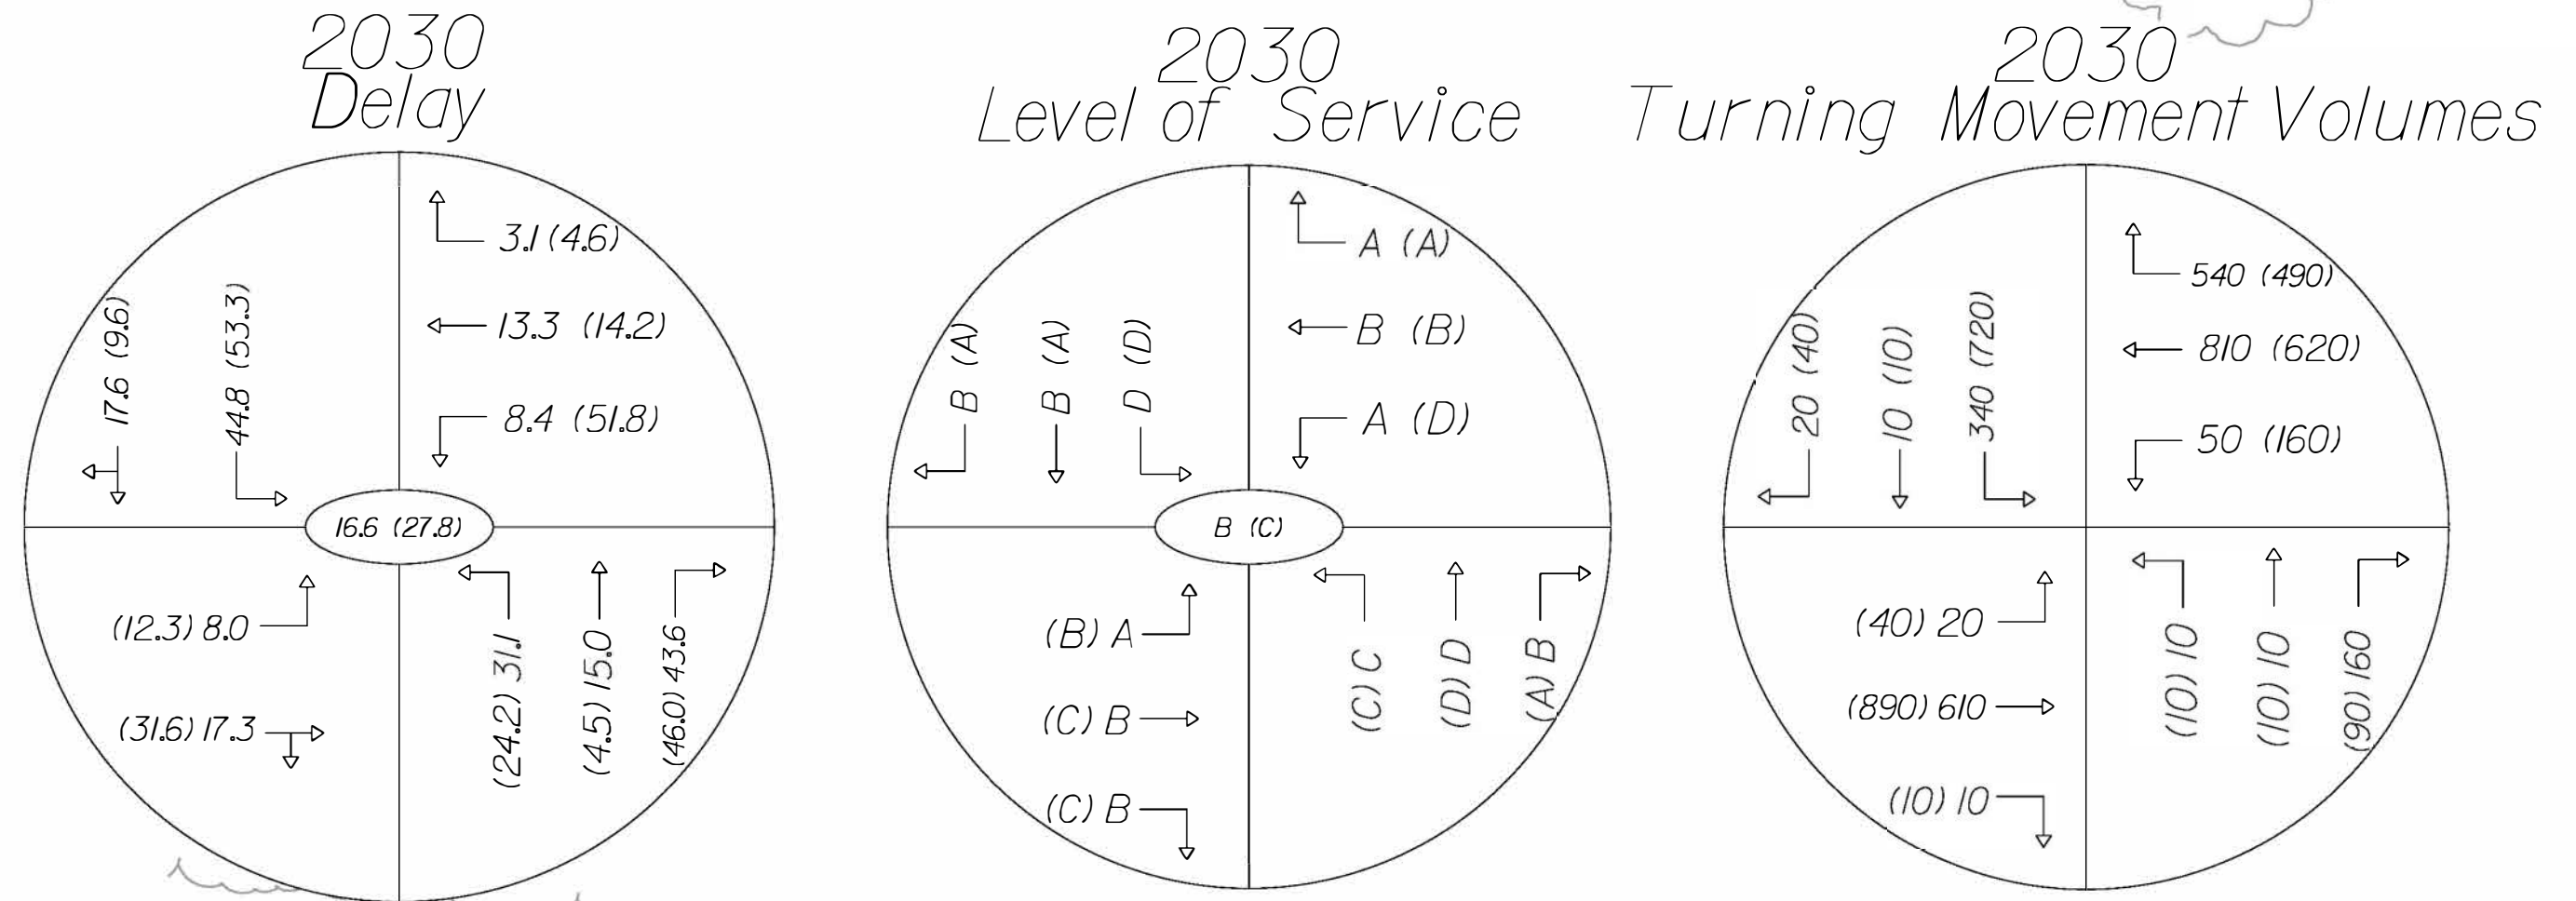

S-97 (LONG POINT RD.)

S-97 (LONG POINT RD.)

WANDO PARK BLVD. (L-2118)

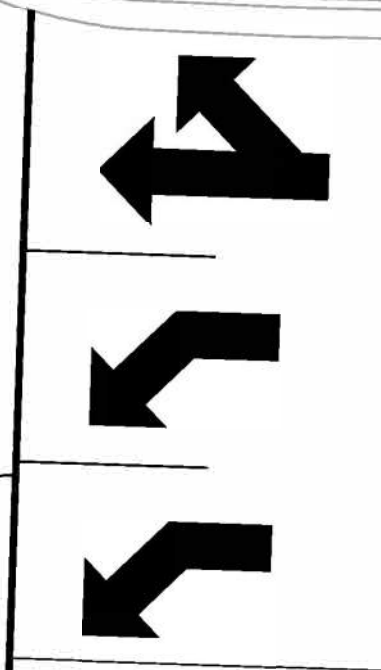

10' MIN.

N

F73

C48

F40